


REV	BY	CHANGE/DATE
A	JM	Preliminary issue 26/6/11
B	JM	Battery capacity. update. 1/7/11
C	JM	UPDATE TO 4P DCCB. 04/05/12
D	JM	Cabinet depth increase to 820mm. 13/12/12
E	JM	Moved CB cover cutout upwards & added fuse mounting holes. 25/10/13

EMERSON NETWORK POWER DRAWING RELEASE			
ISSUE	BY	DATE	
PRELIMINARY	JM	26/6/11	
APPROVED	MD	01/7/11	
FOR CONSTRUCTION	JM	01/7/11	
AS BUILT			

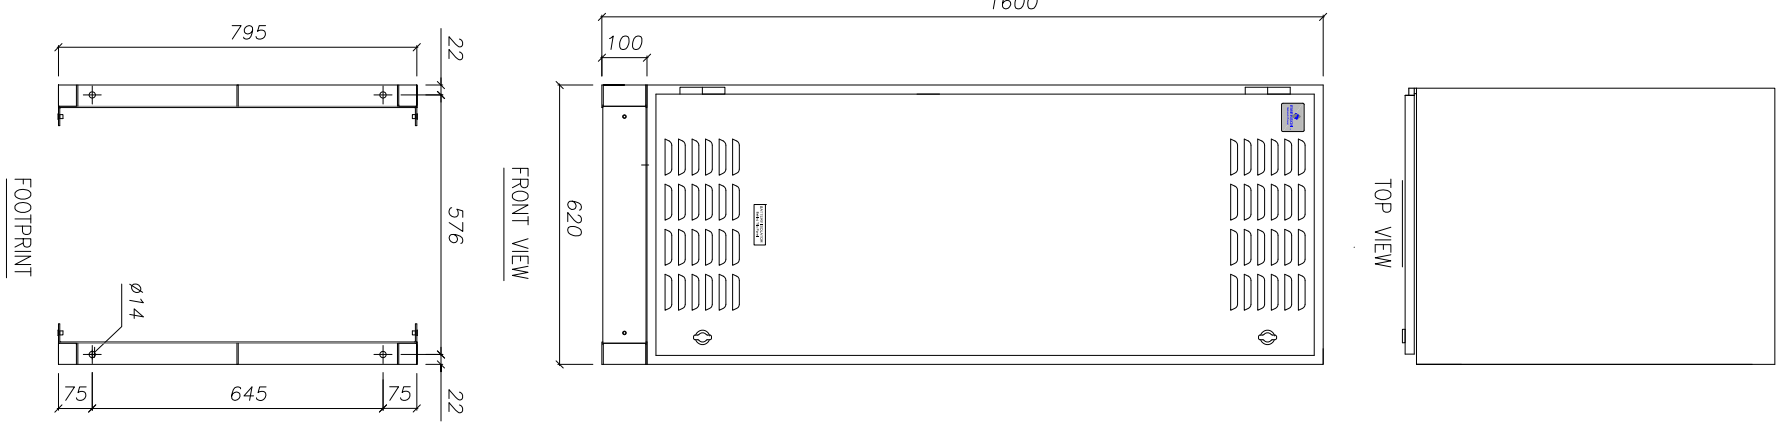

NOTICE
ALL RIGHTS RESERVED:
UNAUTHORISED USE,
DISCLOSURE OR
REPRODUCTION IN
WHOLE OR IN PART IS
STRICTLY PROHIBITED.

EMERSON
Network Power
ABN 53 003 469 654
Block P, Regents Park Estate
391 Park Road
Regents Park NSW 2143


PROJECT
BATTERY CABINET SBC1

SCALE	DESIGN	DRAWN	CHECKED	APPROVED	DATE
NTS	JM	JM	MD	MD	31/5/11



TITLE
General Arrangement

JOB No.
DRAWING No.
ISSUE
SHEET 1 of 1

FRONT VIEW WITH DOOR REMOVED

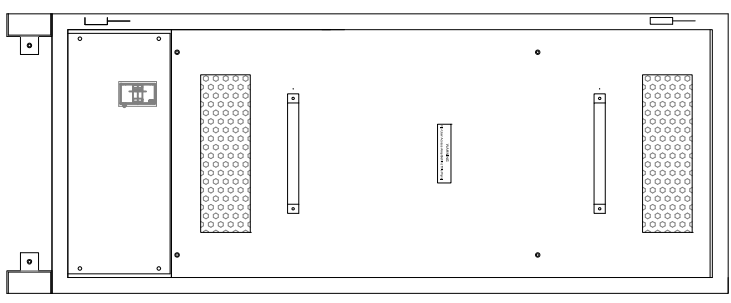


FRONT VIEW INTERNAL COVERS REMOVED

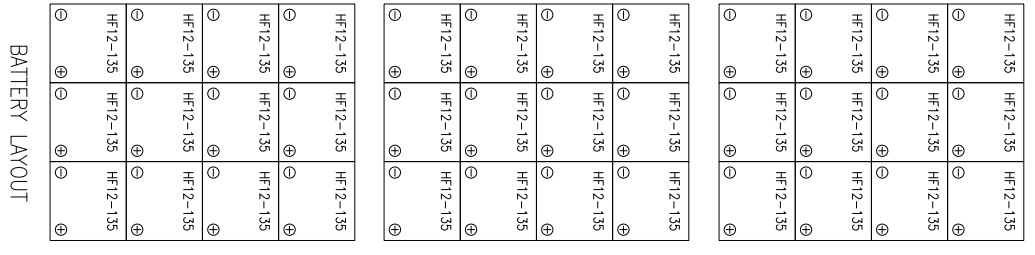
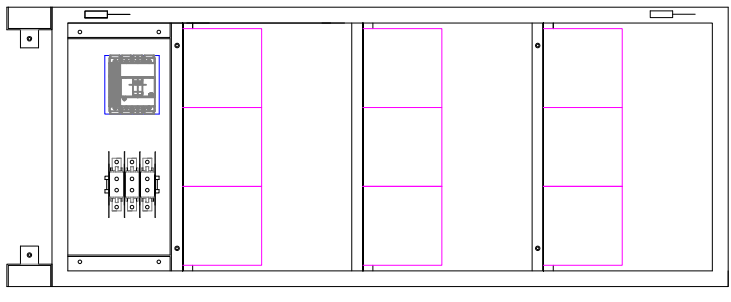


BATTERY LAYOUT

EMPTY CABINET WEIGHT = 139_kg
CONSTRUCTION: WELDED STRUCTURE
ENCLOSURE 2mm ZINCANNEAL SHEET STEEL
SHELVES 2mm SHEET STEEL
PLINTH 100x50x3mm STEEL CHANNEL
FINISH:
RIPPLE POWDERCOAT - CHARCOAL GREY
(DULUX ANOTEC DARK GREY SHADE 51275)

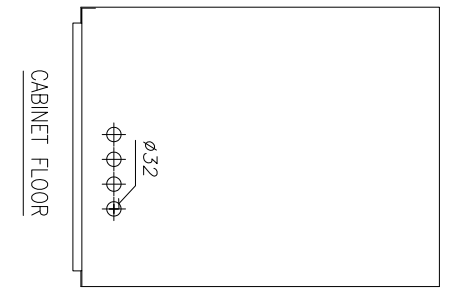

CABINET FLOOR

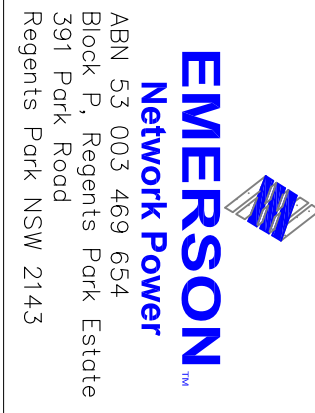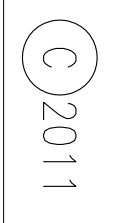

EQUIPMENT CAPACITY -
36 x HF12-135 or 45x HF12-155

SCALE	DESIGN	DRAWN	CHECKED	APPROVED	DATE
NTS	JM	JM	MD	MD	31/5/11

TITLE
General Arrangement

JOB No.
DRAWING No.
ISSUE
SHEET 1 of 1